


VIA DOMENICO DE DOMINICIS

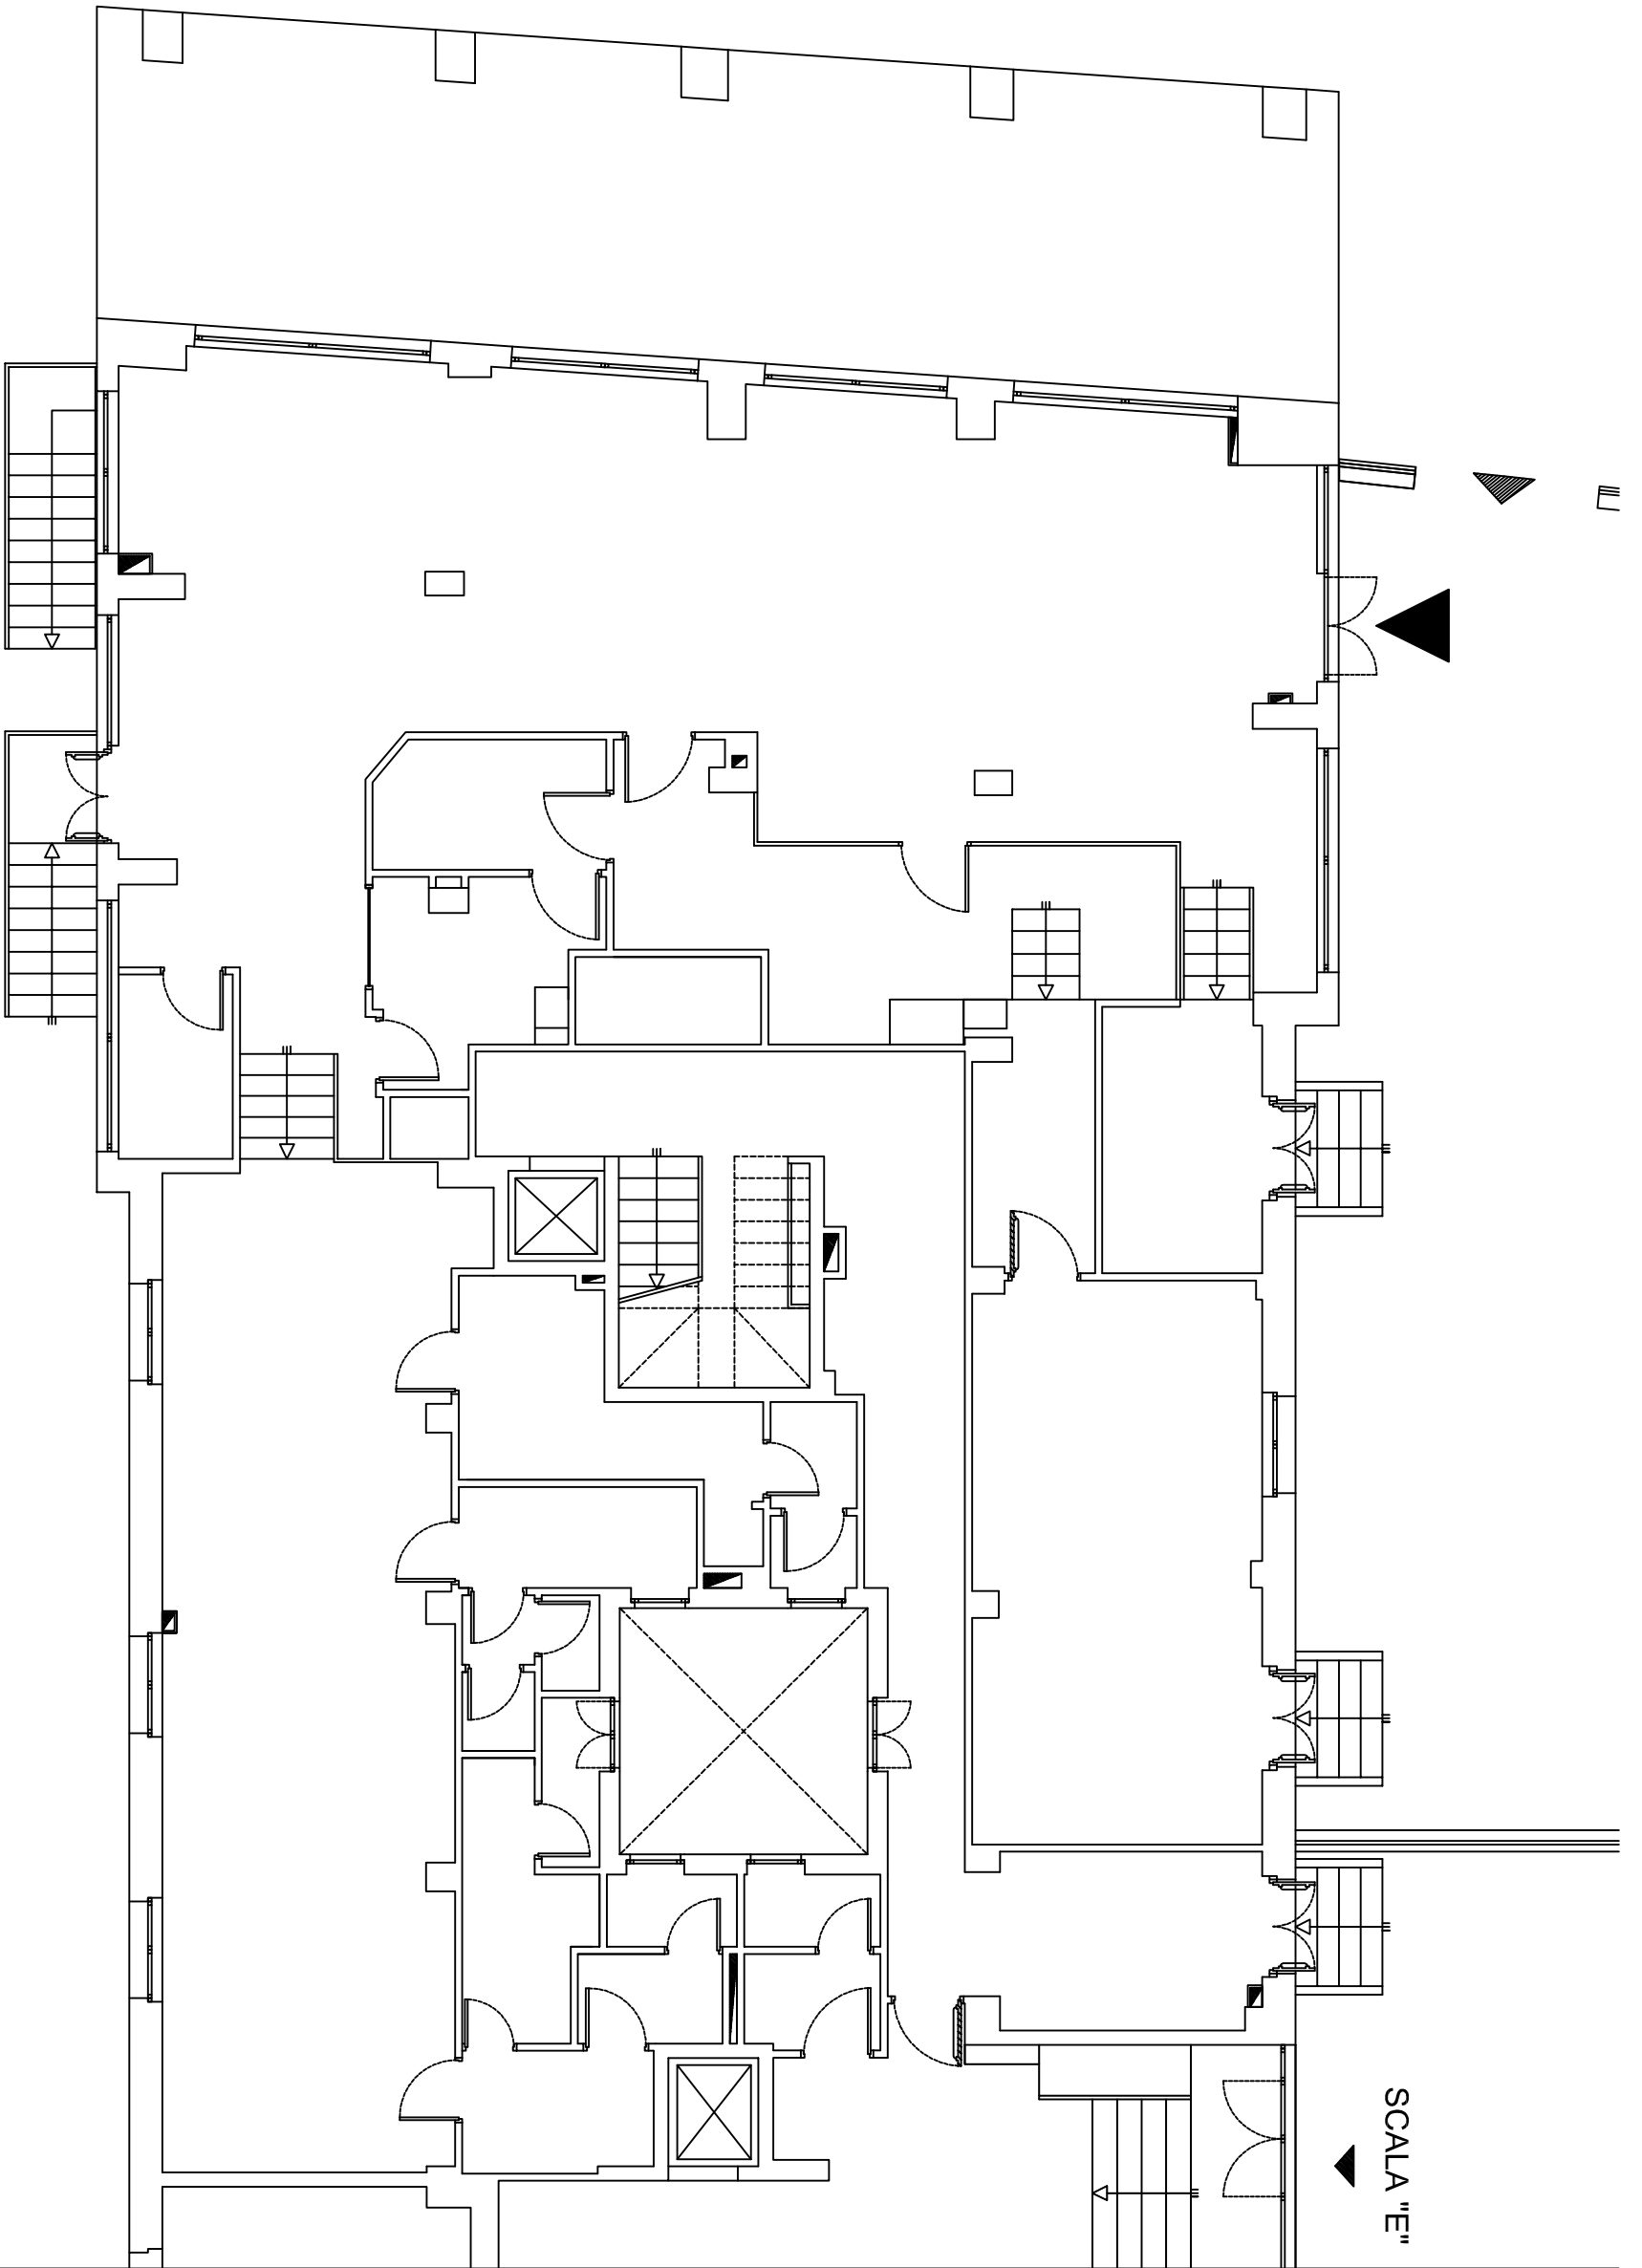

MENSA ROMA UNO - VIA DE DOMINICIS - PIANO TERRA